



PERSPECTIVE VIEW
SCALE: NTS.

TABLE OF CONTENTS

ARCHITECTURAL		STRUCTURAL		ELECTRICAL		ELECTRONICS		MECHANICAL	
PAGE NO.	DESCRIPTION	PAGE NO.	DESCRIPTION	PAGE NO.	DESCRIPTION	PAGE NO.	DESCRIPTION	PAGE NO.	DESCRIPTION
1	PERSPECTIVE VIEW	11	GENERAL NOTES	21	GENERAL SCHEDULING LOCATION	31	GENERAL SCHEDULING LOCATION	35	GENERAL SCHEDULING LOCATION
2	SITE DEVELOPMENT PLAN	12	FOUNDATION PLAN	22	TEMPERATURE THERMOSTAT SCHEDULE	32	TEMPERATURE THERMOSTAT SCHEDULE	36	TEMPERATURE THERMOSTAT SCHEDULE
3	LOCATION PLAN	13	SECOND FLOOR FRAMING PLAN	23	SCHEDULE OF LOADS	33	STATION AND HOIST DETAIL	37	STATION AND HOIST DETAIL
4	GROUND FLOOR PLAN	14	ROOF BEAM PLAN	24	GROUND FLOOR LIGHTING LAY-OUT PLAN	34	GROUND FLOOR LIGHTING LAY-OUT PLAN	38	GROUND FLOOR LIGHTING LAY-OUT PLAN
5	SECOND FLOOR PLAN	15	ROOF FRAMING PLAN	25	GROUND FLOOR POWER OUTLET LAY-OUT PLAN	35	GROUND FLOOR POWER OUTLET LAY-OUT PLAN	39	GROUND FLOOR POWER OUTLET LAY-OUT PLAN
6	FRONT ELEVATION	16	ROOF PLAN	26	GROUND FLOOR POWER OUTLET LAY-OUT PLAN	36	GROUND FLOOR POWER OUTLET LAY-OUT PLAN	40	GROUND FLOOR POWER OUTLET LAY-OUT PLAN
7	REAR ELEVATION	17	F101 SECTION DETAILS	27	GROUND FLOOR POWER OUTLET LAY-OUT PLAN	37	GROUND FLOOR POWER OUTLET LAY-OUT PLAN	41	GROUND FLOOR POWER OUTLET LAY-OUT PLAN
8	LEFT SIDE ELEVATION	18	F202 SECTION DETAILS	28	GROUND FLOOR POWER OUTLET LAY-OUT PLAN	38	GROUND FLOOR POWER OUTLET LAY-OUT PLAN	42	GROUND FLOOR POWER OUTLET LAY-OUT PLAN
9	RIGHT SIDE ELEVATION	19	BEAM SECTION DETAILS	29	GROUND FLOOR POWER OUTLET LAY-OUT PLAN	39	GROUND FLOOR POWER OUTLET LAY-OUT PLAN	43	GROUND FLOOR POWER OUTLET LAY-OUT PLAN
10	SECTION THRU "A-A"	20	LEDGE DETAILS	30	GROUND FLOOR POWER OUTLET LAY-OUT PLAN	40	GROUND FLOOR POWER OUTLET LAY-OUT PLAN	44	GROUND FLOOR POWER OUTLET LAY-OUT PLAN
	SECTION THRU "B-B"		TYPICAL BEAM REINFORCEMENT DETAILS		GROUND FLOOR POWER OUTLET LAY-OUT PLAN		GROUND FLOOR POWER OUTLET LAY-OUT PLAN		GROUND FLOOR POWER OUTLET LAY-OUT PLAN
	SCHEDULE OF DOORS & WINDOWS		TRUSS DETAILS		GROUND FLOOR POWER OUTLET LAY-OUT PLAN		GROUND FLOOR POWER OUTLET LAY-OUT PLAN		GROUND FLOOR POWER OUTLET LAY-OUT PLAN
	2ND FLR REFLECTED CEILING PLAN		HALF TRUSS DETAILS		GROUND FLOOR POWER OUTLET LAY-OUT PLAN		GROUND FLOOR POWER OUTLET LAY-OUT PLAN		GROUND FLOOR POWER OUTLET LAY-OUT PLAN
			PASCA FRAME DETAILS		GROUND FLOOR POWER OUTLET LAY-OUT PLAN		GROUND FLOOR POWER OUTLET LAY-OUT PLAN		GROUND FLOOR POWER OUTLET LAY-OUT PLAN
			SLAB DETAILS		GROUND FLOOR POWER OUTLET LAY-OUT PLAN		GROUND FLOOR POWER OUTLET LAY-OUT PLAN		GROUND FLOOR POWER OUTLET LAY-OUT PLAN
			WF-1 & WF-2 SECTION DETAILS		GROUND FLOOR POWER OUTLET LAY-OUT PLAN		GROUND FLOOR POWER OUTLET LAY-OUT PLAN		GROUND FLOOR POWER OUTLET LAY-OUT PLAN
			CONC. STAIR DETAILS		GROUND FLOOR POWER OUTLET LAY-OUT PLAN		GROUND FLOOR POWER OUTLET LAY-OUT PLAN		GROUND FLOOR POWER OUTLET LAY-OUT PLAN

PREPARED BY :		REVIEWED & CHECKED BY :		APPROVED BY :		PROJECT:		SHEET CONTENTS :		SHT. NO.	
Rannie C. Cabuyao Civil Engineer		Jayson C. Vacunador Asstng Head Engineer		Franklin L. Salido Campus Director		PROPOSED TWO-STOREY SCHOOL BUILDING		PERSPECTIVE VIEW TABLE OF CONTENTS		1 / 40	
PHILIPPINE SCHOOL ARCHITECTS ASSOCIATION CENTRAL REGIONAL CHAPTER 1001, 1002, 1003, 26											



ORIENTATION

EXISTING SCHOOL BLDG.

EXISTING STAIR

STAIR EXTENSION PROPOSED

PROPOSED TWO-STOREY SCHOOL BLDG.

EXISTING BLDG.

MAHOGANY TREE

MAHOGANY TREE

SITE DEVELOPMENT PLAN

SCALE: 1:250

PREPARED BY :

Rannie C. Cabuyo
Civil Engineer

REVIEWED & CHECKED BY :

Jayson C. Vacunador
Acting Head Engineer

APPROVED BY :

Franklin L. Salsid
Campus Director

PROJECT:

PROPOSED TWO-STOREY SCHOOL BUILDING

SHEET CONTENTS :

SITE DEVELOPMENT PLAN


SHT. NO.

2 / 39



PHILIPPINE SCIENCE HIGH SCHOOL
CAMPUS: LUNA, BANGAL, CAGAYAN DE ORO
CITY, DENZEL, CAGAYAN DE ORO


REF. NO. 01/17/18
PROJ. NO. 002/200
DATE: 01-12-20
TBL. NO. 000-12009

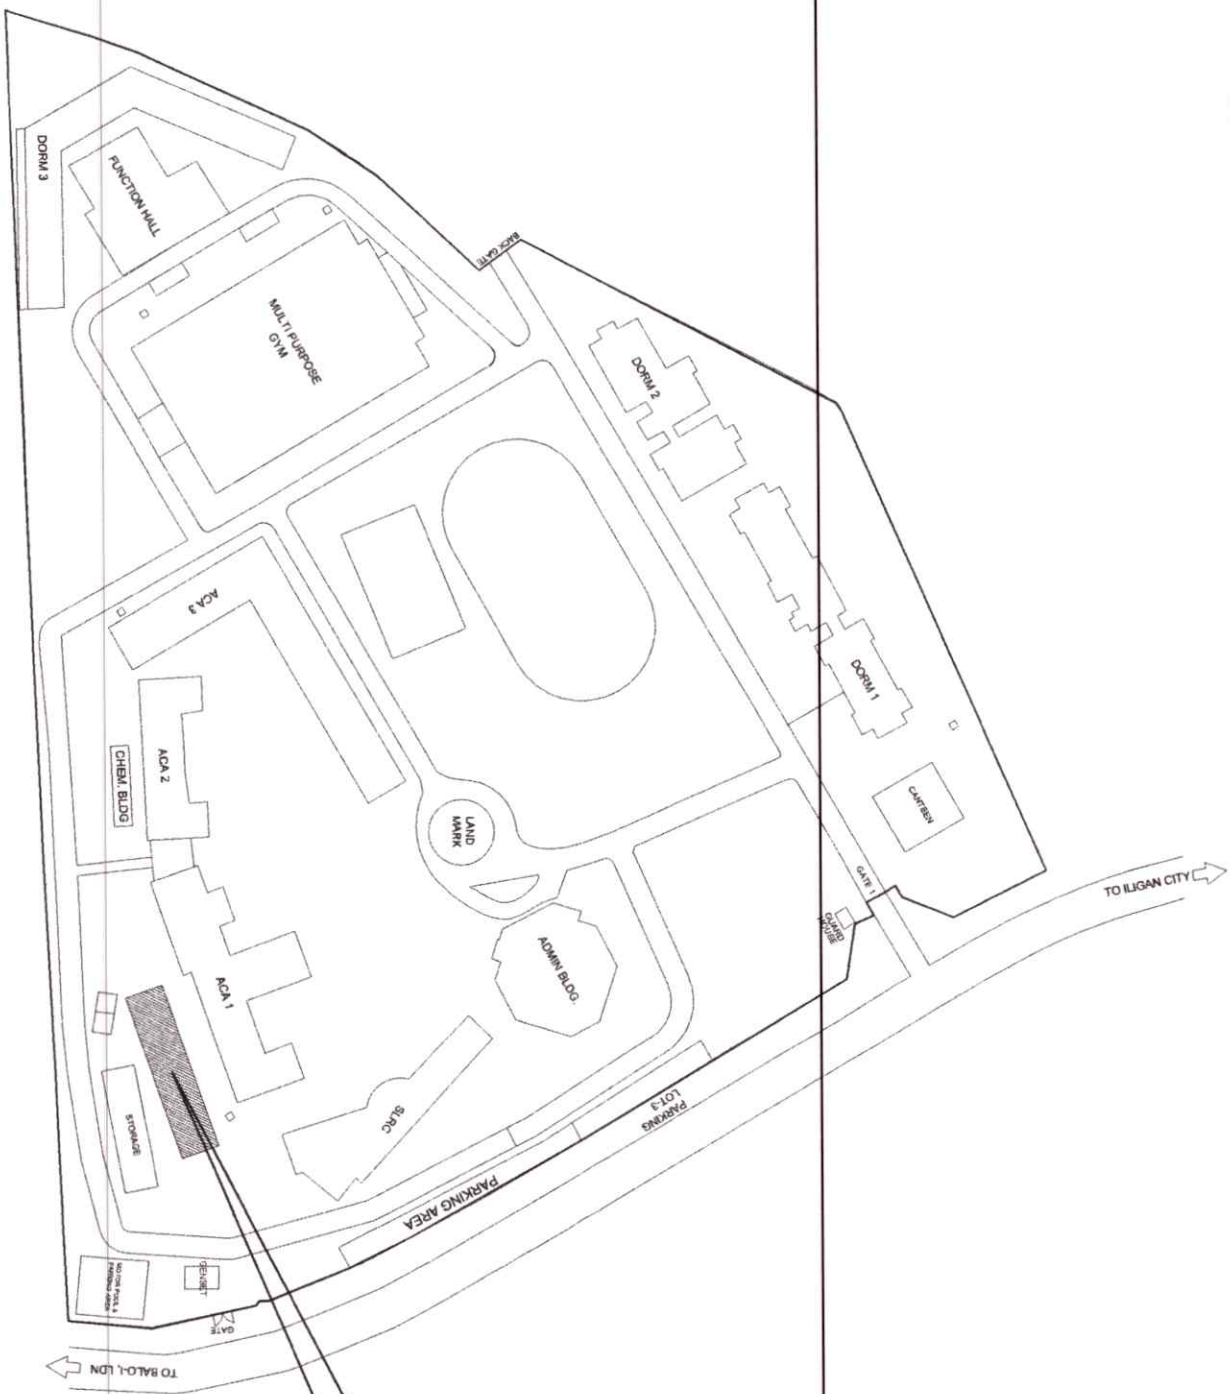


THIS SITE



LOCATION PLAN
SCALE: NTS.

<div> PHILIPPINE SCIENCE HIGH SCHOOL Department of Education - Division Office - Marikina City Marikina City, Philippines 1600</div>		PREPARED BY : <div>Rannie C. Gabuyo Civil Engineer</div>		REVIEWED & CHECKED BY : <div>Jaysen C. Vacunador Acting Head Engineer</div>		APPROVED BY : <div>Franklin L. Salido Campus Director</div>		PROJECT: <div>PROPOSED TWO-STOREY SCHOOL BUILDING</div>		SHEET CONTENTS : <div>LOCATION PLAN</div>		SHT. NO. <div>3 39</div>	
REG. NO. 01117/19 P.E. No. 01117/19 DATE: 01-11-19 P.E. No. 01117/19								LOCATION: NANGRA, BALUD, LUNO DEL NORTE					

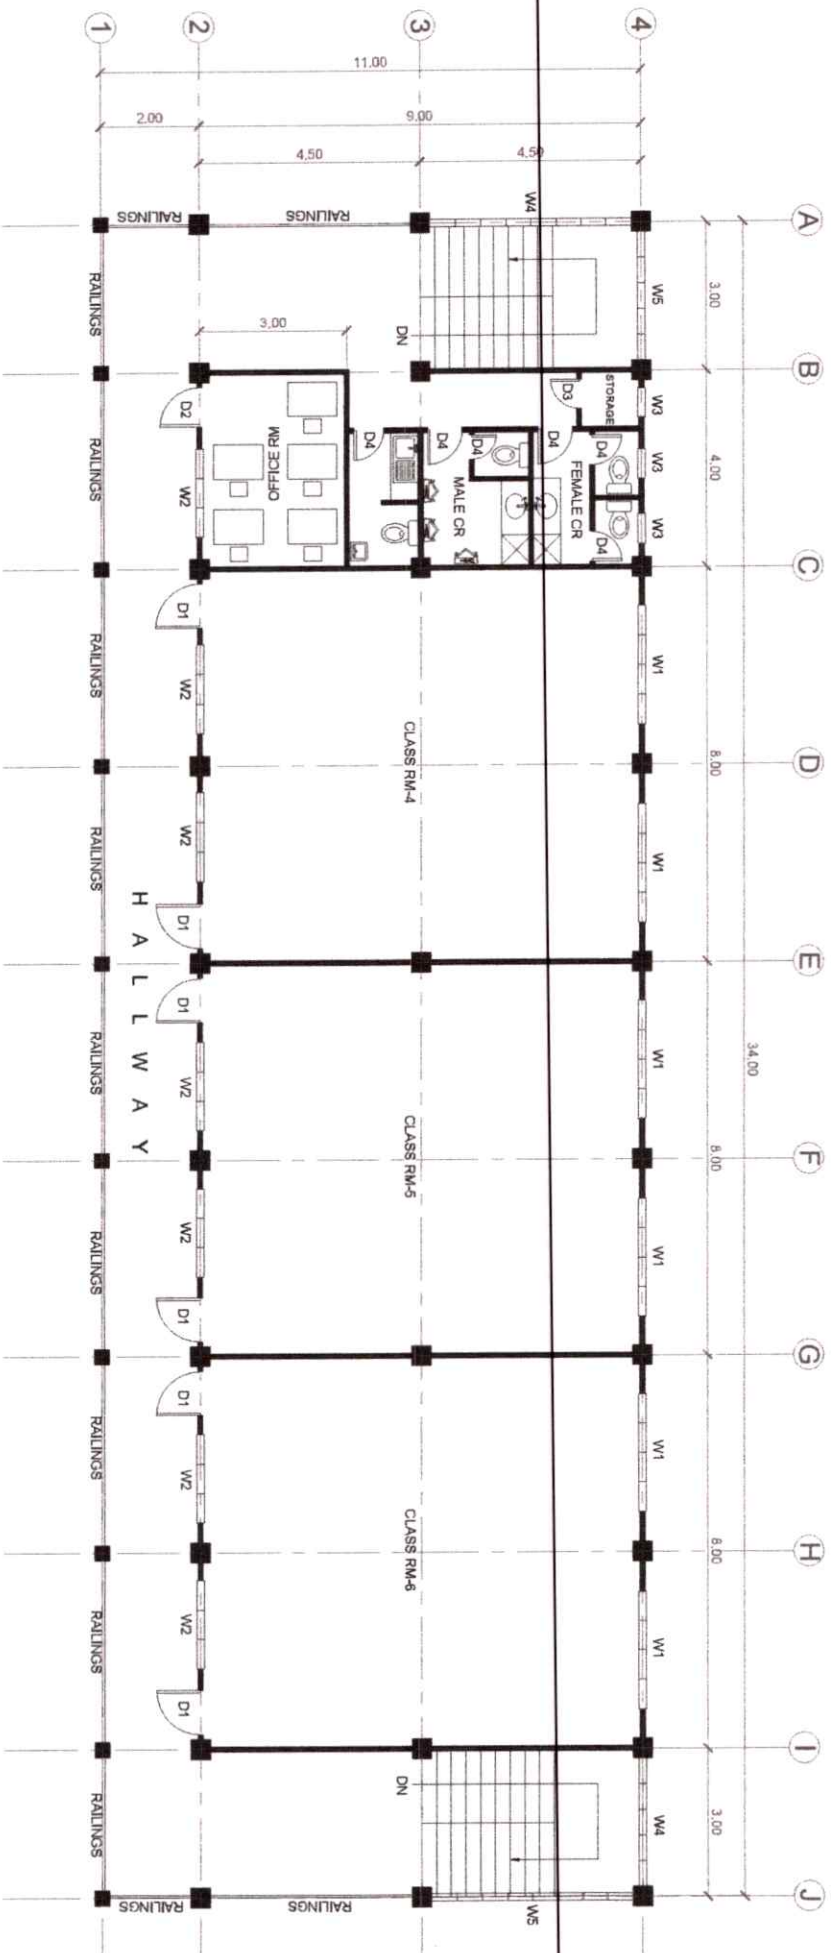

SECOND FLOOR PLAN
SCALE 1:100

 PHILIPPINE SCIENCE HIGH SCHOOL CAMPUS DEL NORTE BAGUIO CITY, PANGASINAN		PREPARED BY : Rainie C. Cabuyao Civil Engineer		REVIEWED & CHECKED BY : Jayson C. Vacunador Acting Head Engineer		APPROVED BY : Franklin L. Salasid Campus Director		PROJECT: PROPOSED TWO-STOREY SCHOOL BUILDING		SHEET CONTENTS : SECOND FLOOR PLAN		SHT. NO. 5 / 39	
REG. NO. 0119178 P. No. 0119178 DATE: 01-10-2020 TEL. NO. 094-124-2020								LOCATION: NANGA, BALUCH LAYNO DEL NORTE					

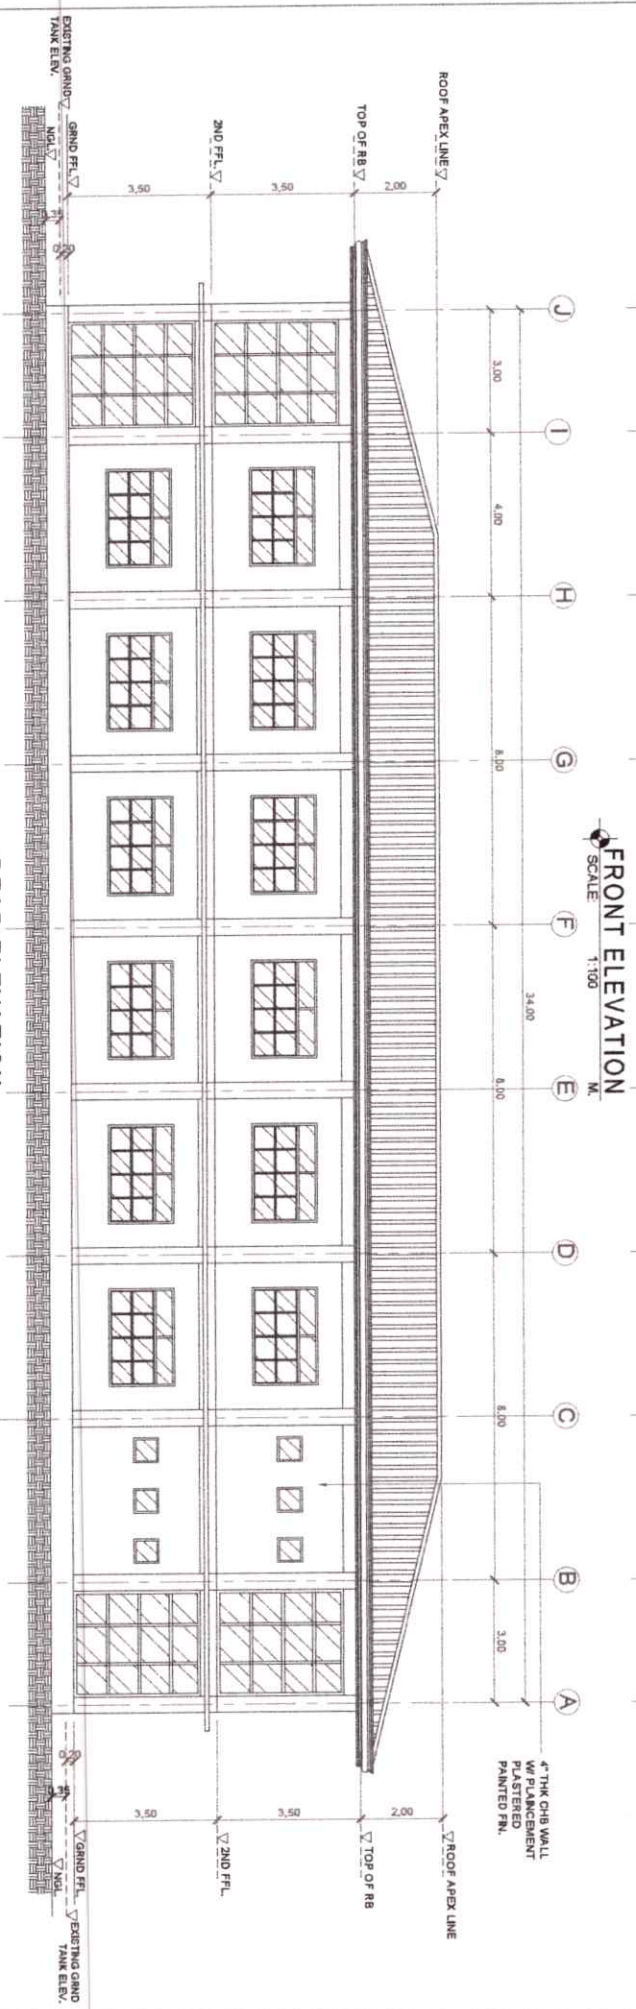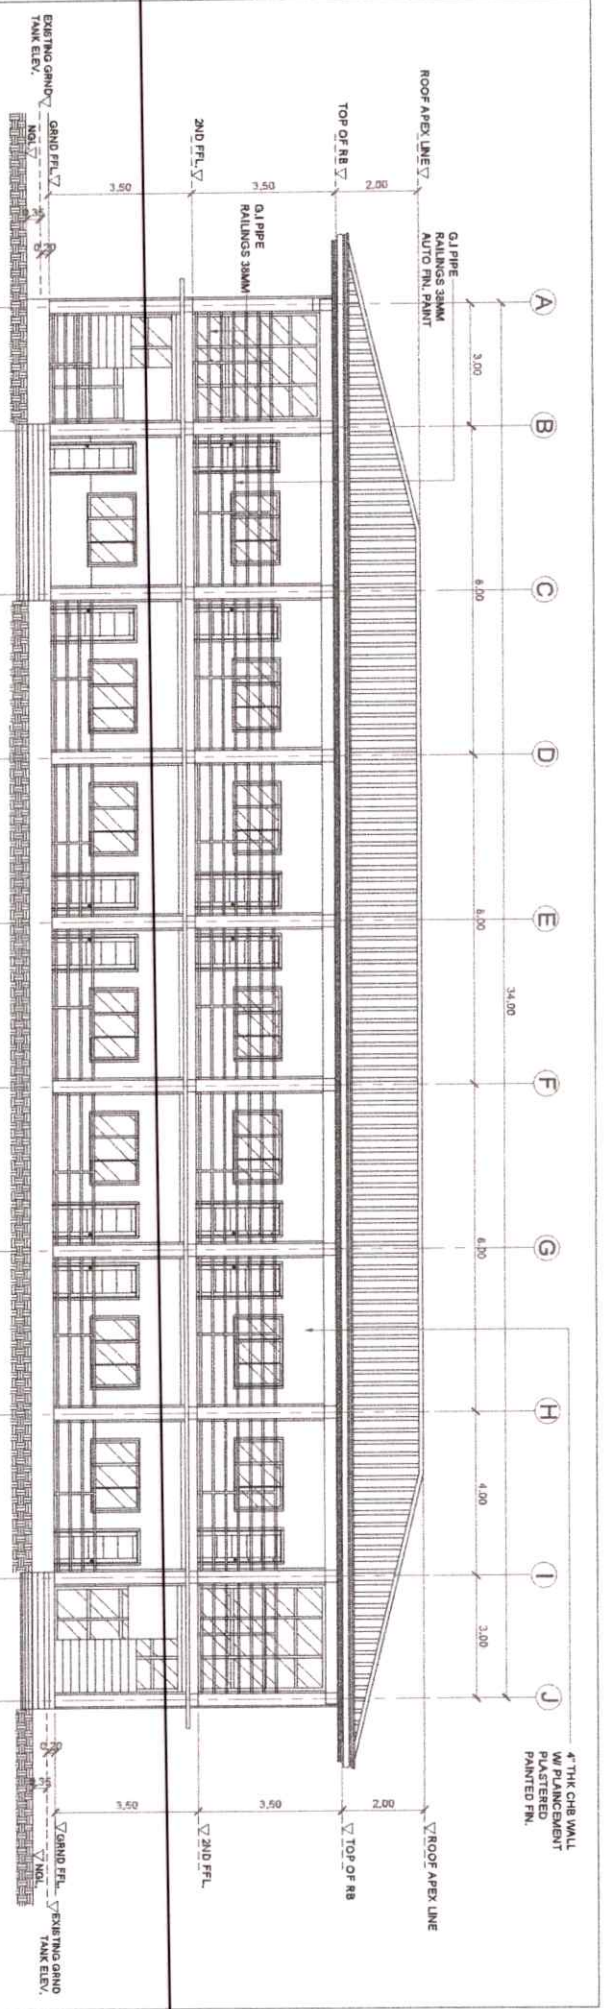


LEFT SIDE ELEVATION

SCALE

1:100

M.

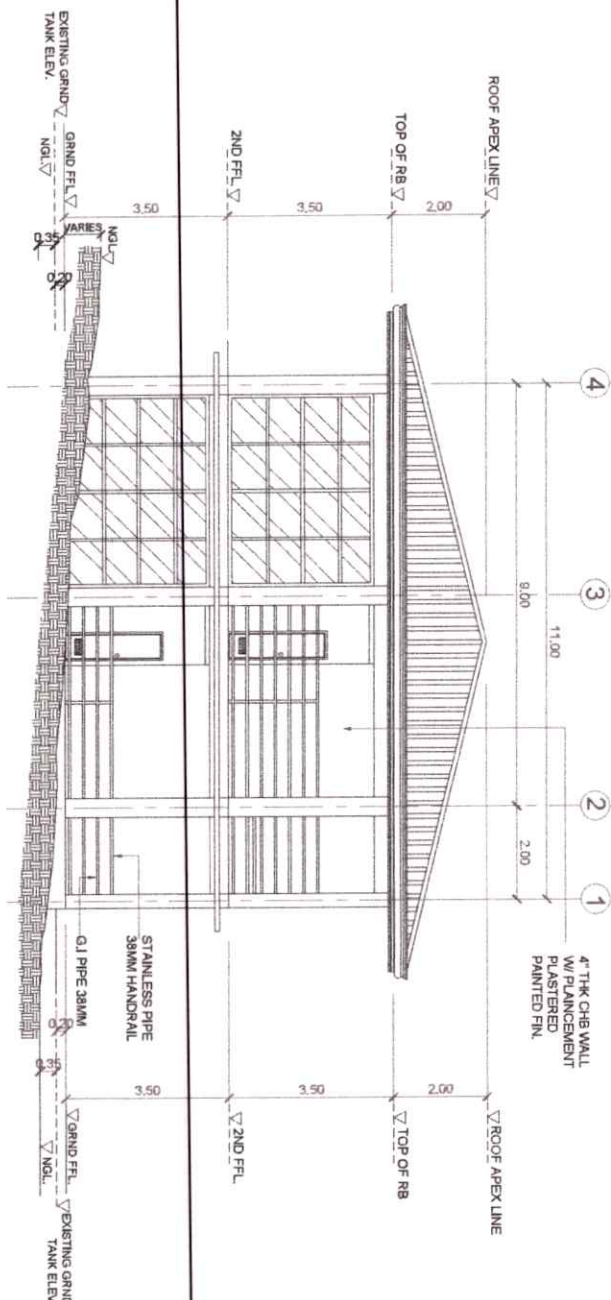


RIGHT SIDE ELEVATION

SCALE

1:100

M.

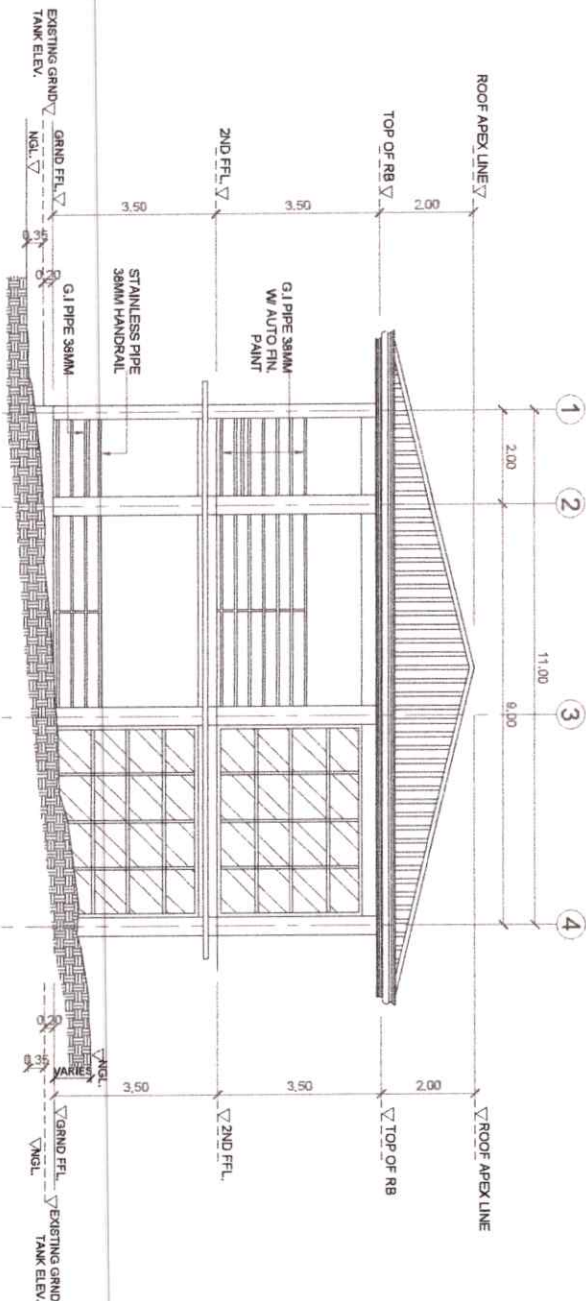

PHILIPPINE SCIENCE HIGH SCHOOL
10000, 10000, 10000, 10000

PREPARED BY:

REVIEWED & CHECKED BY:

APPROVED BY:

PROJECT:

SHEET CONTENTS:

SHT. NO.

Ramla C. Cabuyao
CME Engineer


Jayson C. Vacunador
Asst. Head Engineer

Franklin L. Salsed
Campus Director


PROPOSED TWO-STORY
SCHOOL BUILDING
LOCATION: NANOKA, BALICH LAYAO DEL NORTE

LEFT SIDE ELEVATION
RIGHT SIDE ELEVATION

7
39

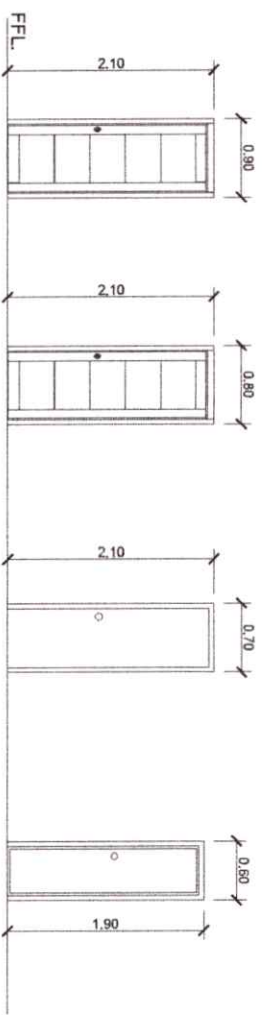


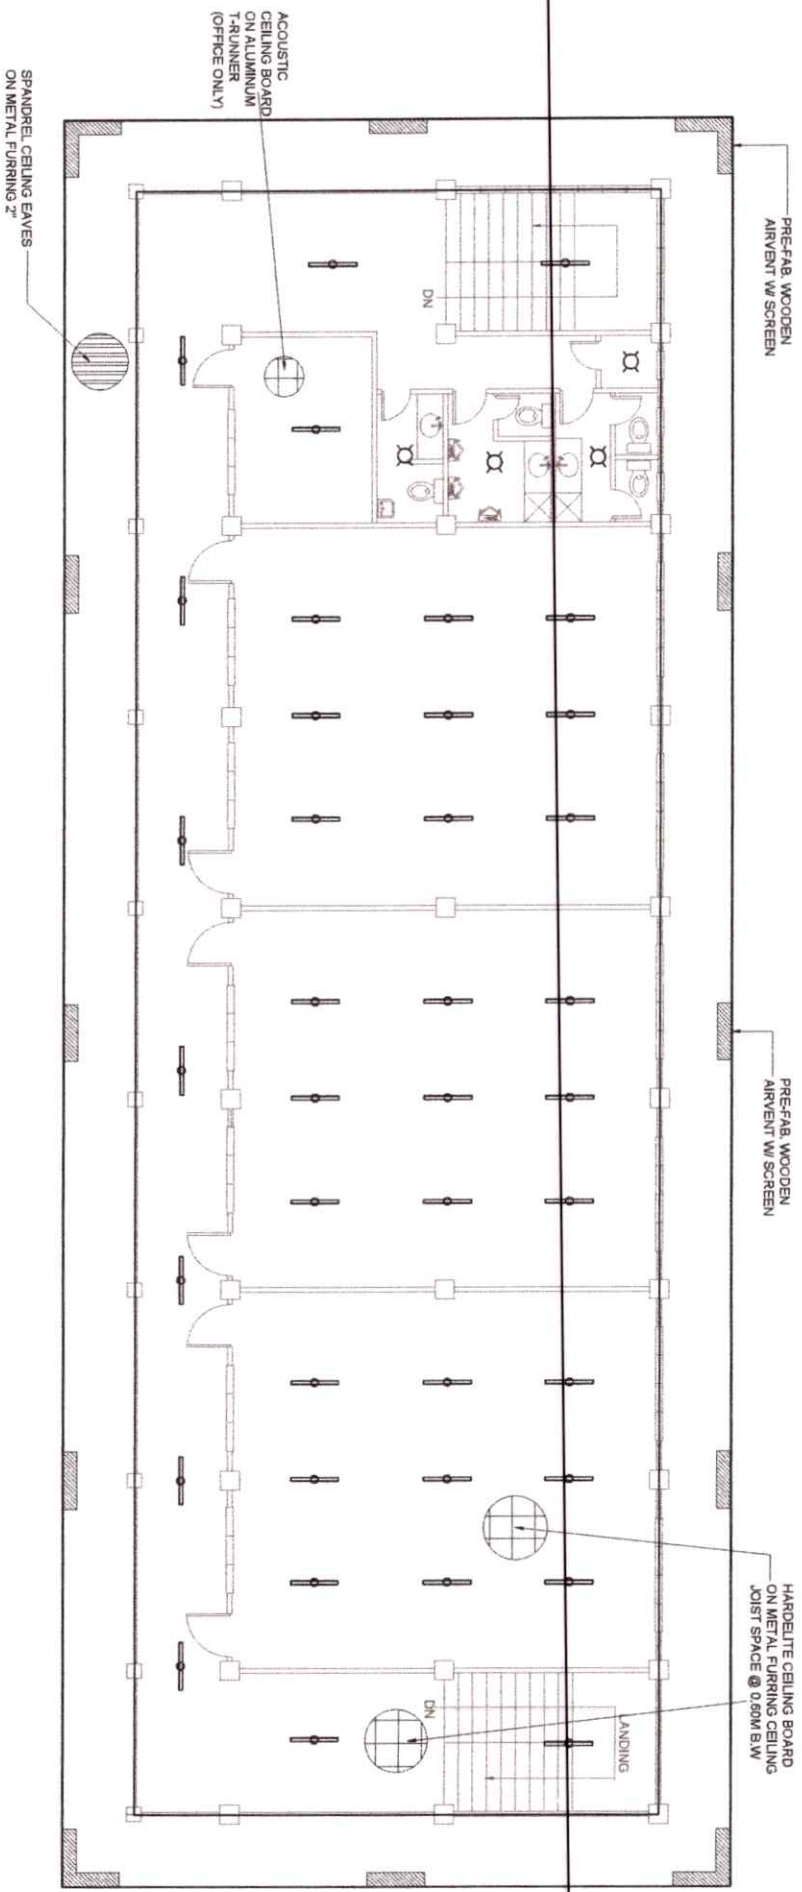
TYPE: SOLID DOOR W/ DOOR JAMB, NZ TREATED WOOD W/ YALE STAINLESS STEEL DOOR KNOB & COMPLETE ACCESSORIES	TYPE: SOLID DOOR W/ DOOR JAMB, NZ TREATED WOOD W/ YALE STAINLESS STEEL DOOR KNOB & COMPLETE ACCESSORIES	TYPE: SOLID DOOR W/ DOOR JAMB, NZ TREATED WOOD W/ YALE STAINLESS STEEL DOOR KNOB & COMPLETE ACCESSORIES	TYPE: SOLID DOOR W/ DOOR JAMB, NZ TREATED WOOD W/ YALE STAINLESS STEEL DOOR KNOB & COMPLETE ACCESSORIES
QTY: 12 SETS	QTY: 2 SETS	QTY: 2 SETS	QTY: 12 SETS

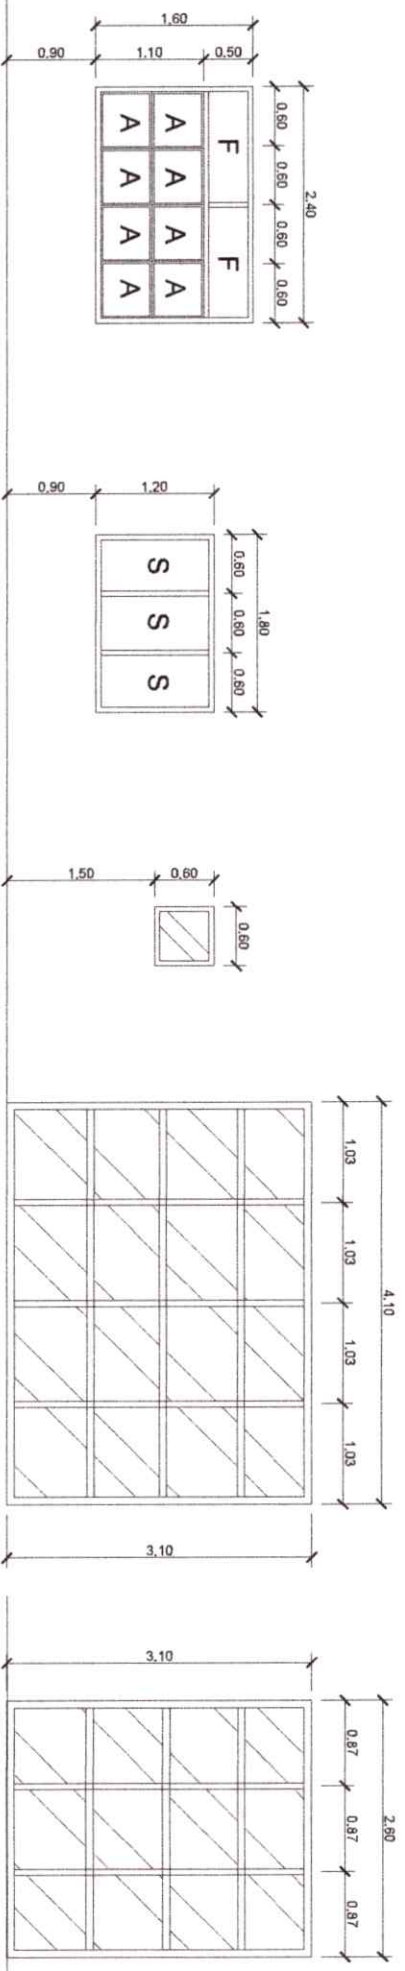

TYPE: 1/4" THK. WHITE SLIDING FIXED & AWNING GLASS WINDOW ON ANALOK FRAME	TYPE: 1/4" THK. WHITE SLIDING GLASS WINDOW ON ANALOK FRAME	TYPE: 1/4" THK. WHITE AWNING GLASS WINDOW ON ANALOK FRAME	TYPE: 1/4" THK. WHITE AWNING GLASS WINDOW ON ANALOK FRAME	TYPE: 1/4" THK. WHITE AWNING GLASS WINDOW ON ANALOK FRAME
QTY: 12 SETS	QTY: 14 SETS	QTY: 8 SETS	QTY: 4 SETS	QTY: 4 SETS

SCHEDULE OF DOORS & WINDOWS
SCALE 1:50

 PHILIPPINE SCIENCE HIGH SCHOOL <small>Department of Education - Division Office - Marikina City</small>	PREPARED BY:	REVIEWED & CHECKED BY:	APPROVED BY:	PROJECT:	SHEET CONTENTS:	SHT. NO.
	Ramie C. Cabuyao <small>Civil Engineer</small>	Jayson C. Vaccinador <small>Acting Head Engineer</small>	Franklin L. Salsid <small>Campus Director</small>	PROPOSED TWO-STOREY SCHOOL BUILDING	SCHEDULE OF DOORS & WINDOWS	<div style="border: 1px solid black; border-radius: 50%; width: 40px; height: 40px; display: flex; align-items: center; justify-content: center;"> <div style="border: 1px solid black; border-radius: 50%; width: 20px; height: 20px; display: flex; align-items: center; justify-content: center;">9</div> <div style="margin-left: 5px;">40</div> </div>



2ND FLOOR REFLECTED CEILING PLAN
SCALE 1:100

 PHILIPPINE SCIENCE HIGH SCHOOL EDUCATIONAL INSTITUTION 1500 SERRAVALLO DRIVE PASIG CITY, METRO MANILA	PREPARED BY : Ramin C. Cabuyao Civil Engineer	REVIEWED & CHECKED BY : Jayson C. Vacunador Adding Head Engineer	APPROVED BY : Franklin L. Salido Campus Director	PROJECT: PROPOSED TWO-STORY SCHOOL BUILDING LOCATION: NANGAL, BALOG LAMIG DEL MONTE	SHEET CONTENTS : SCHEDULE OF DOORS & WINDOWS	SHT. NO. 10 / 40
---	---	--	--	--	--	-------------------------